


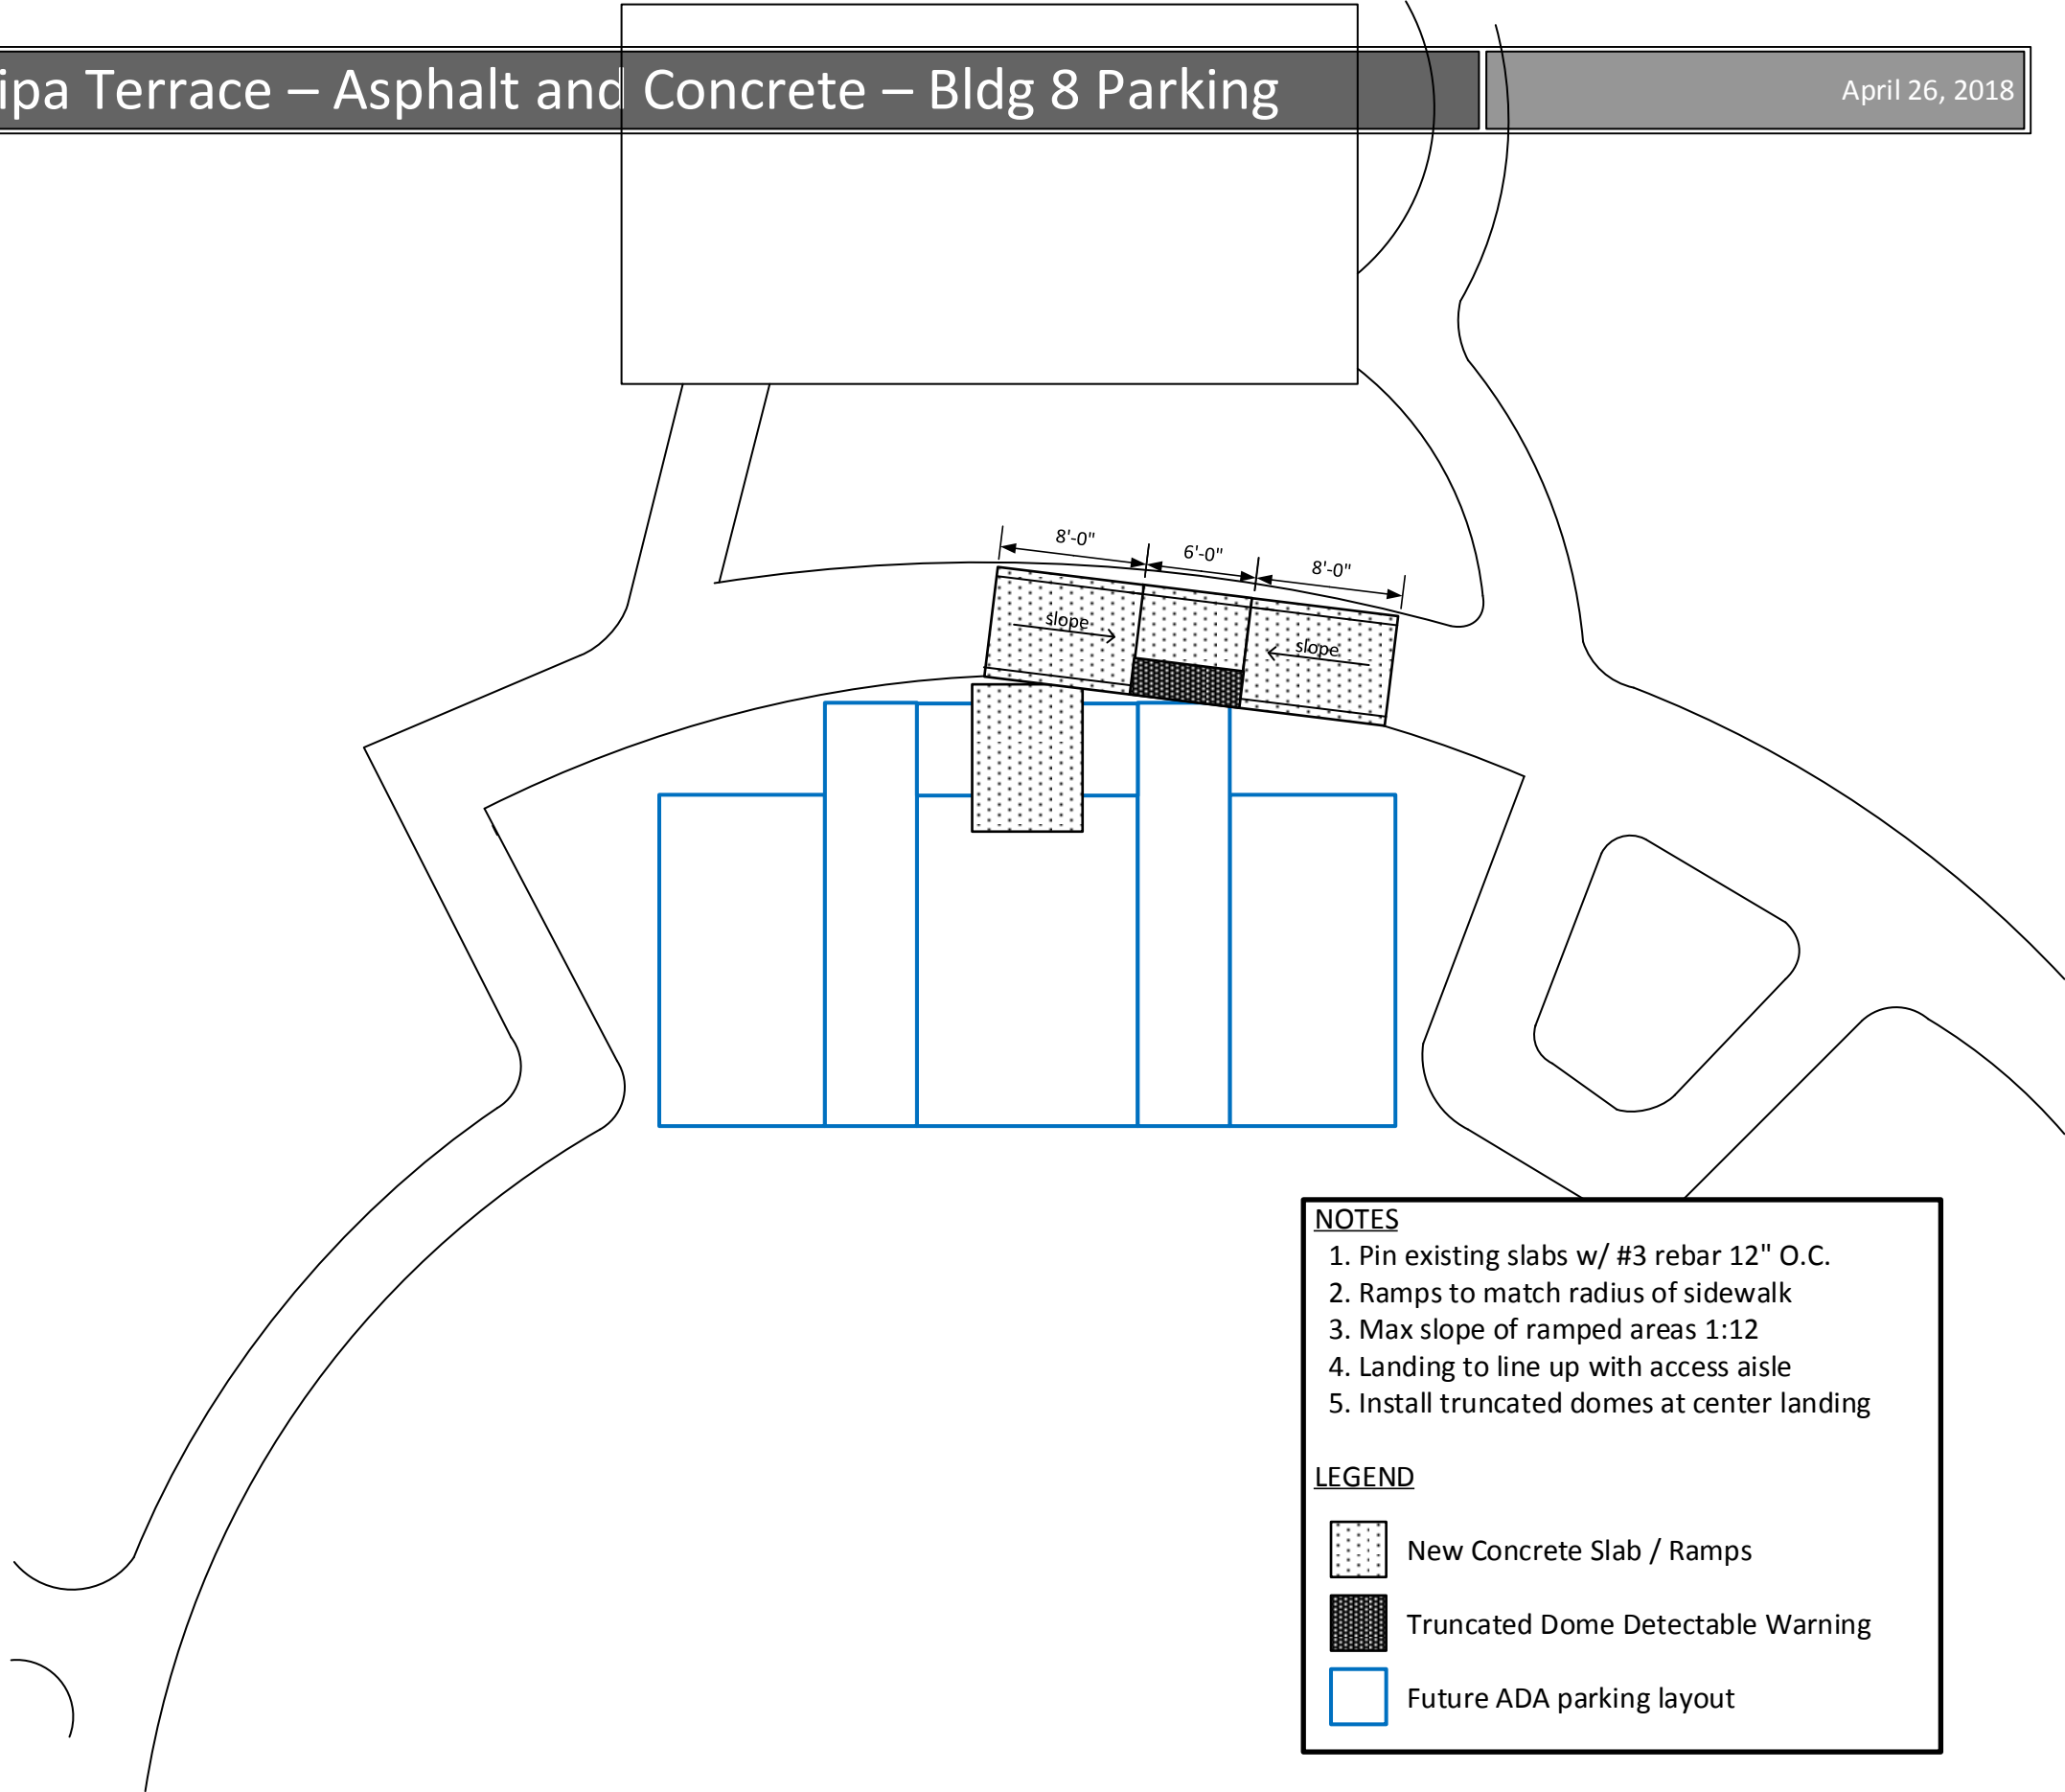
NOTES

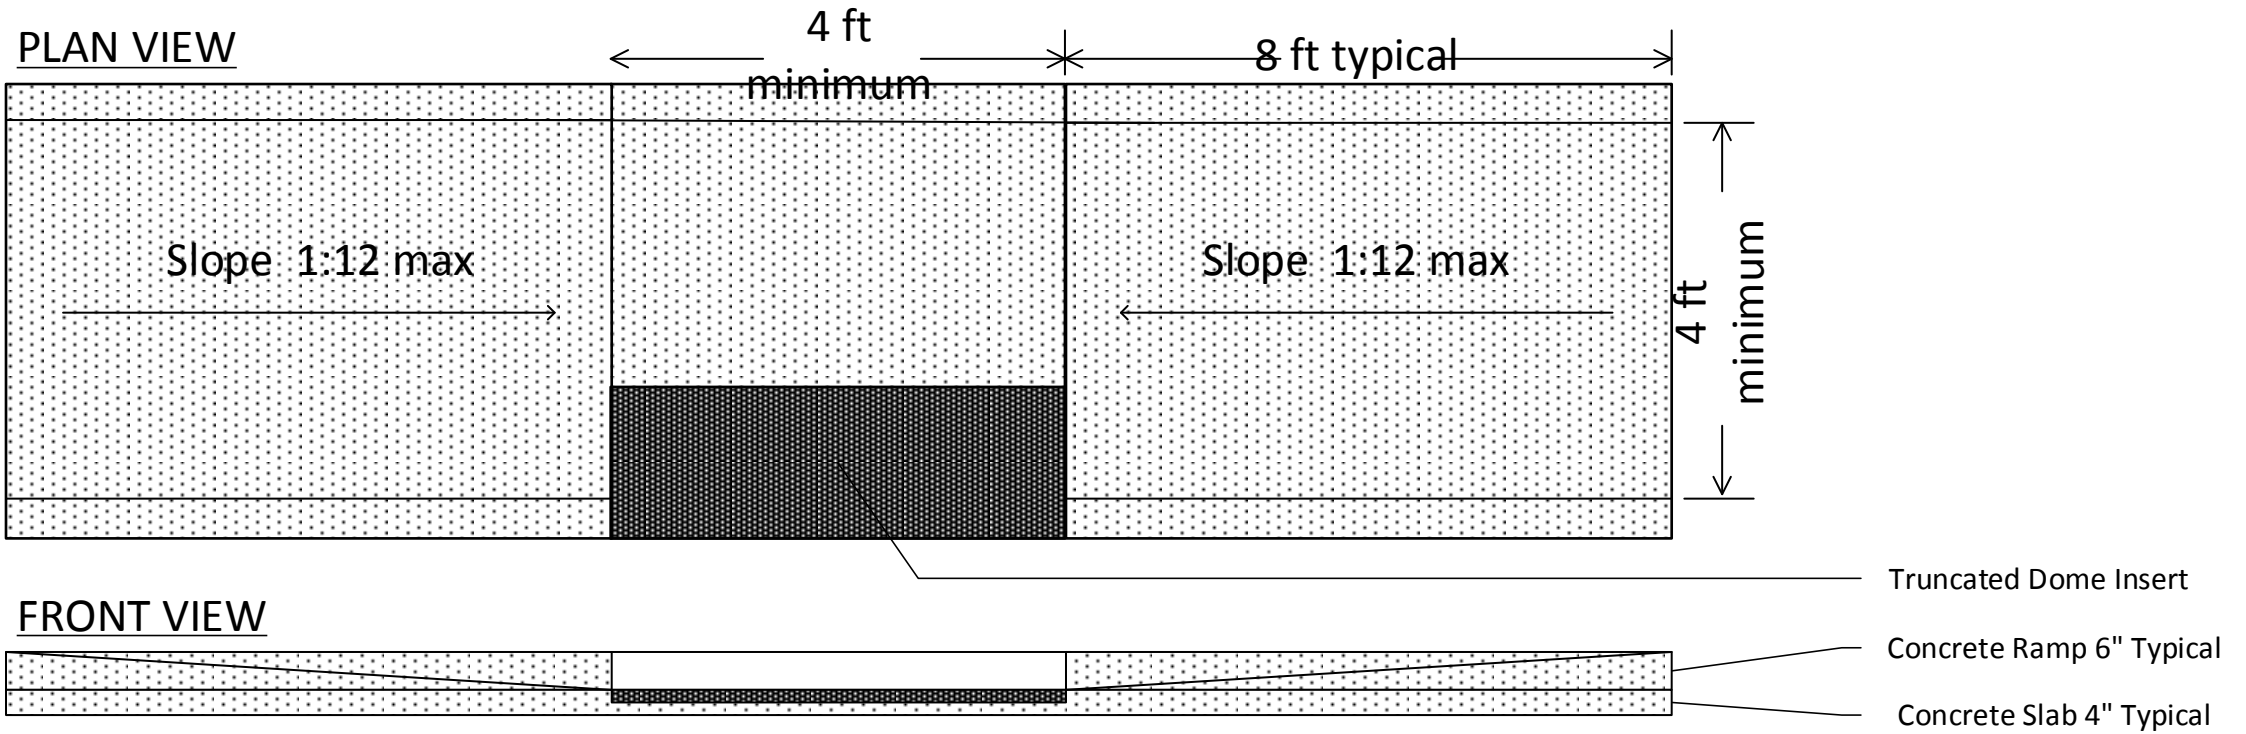
- 1. Sawcut all edges prior to demo
- 2. Demo existing concrete at shaded area
- 3. Remove & dispose of debris.
- 4. Protect irrigation lines at planted areas

LEGEND

 Concrete Demo

DEMO PLAN

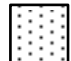





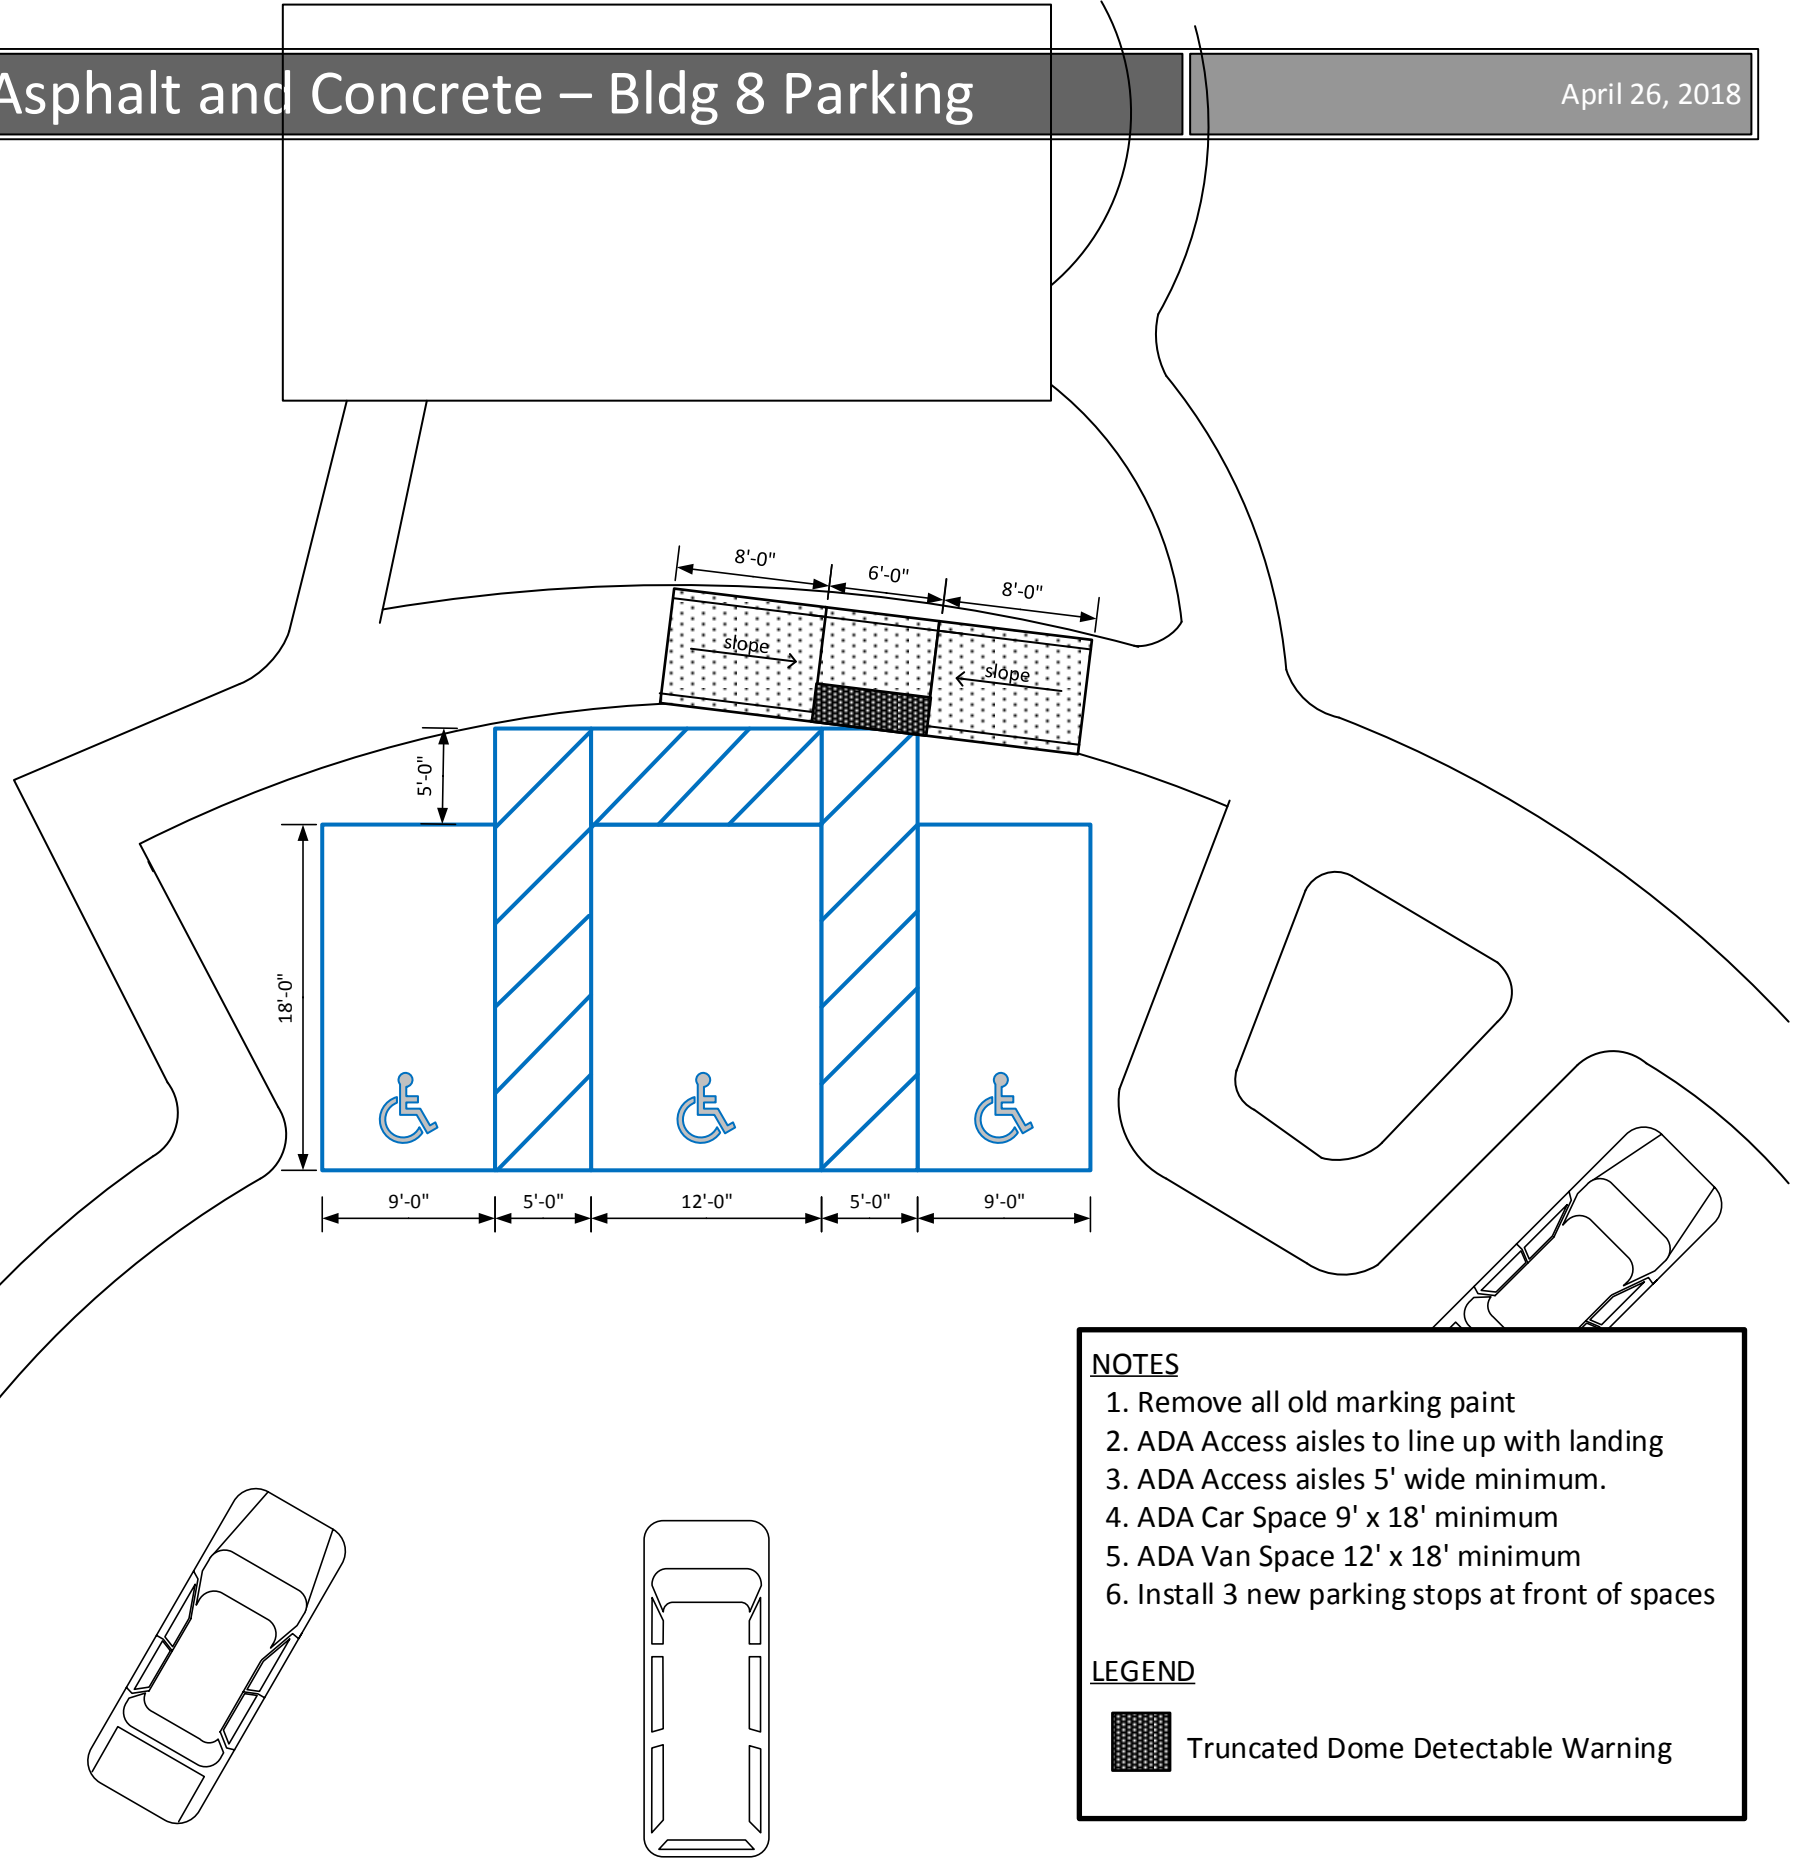
NOTES

1. Pin existing slabs w/ #3 rebar 12" O.C.
2. Max slope of ramped areas 1:12
3. Install truncated domes at center landings
4. Protect irrigation lines at sidewalk areas

LEGEND

-  New Concrete Slab / Ramps
-  Truncated Dome Detectable Warning

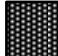
RAMP DETAIL - TYPICAL



NOTES

1. Remove all old marking paint
2. ADA Access aisles to line up with landing
3. ADA Access aisles 5' wide minimum.
4. ADA Car Space 9' x 18' minimum
5. ADA Van Space 12' x 18' minimum
6. Install 3 new parking stops at front of spaces

LEGEND

 Truncated Dome Detectable Warning