


PLOT STYLE: IACS US Standard.sdb PROJECT LOCATION & NAME: Vistaire/County of San Bernardino/HOUSING AUTHORITY/Waterman Gardens/CAD/Demo/Embldg.dwg PLOT TIME: Thursday, March 1, 2018 8:49:41 AM LAYOUT: 24 X 36 Exhibit

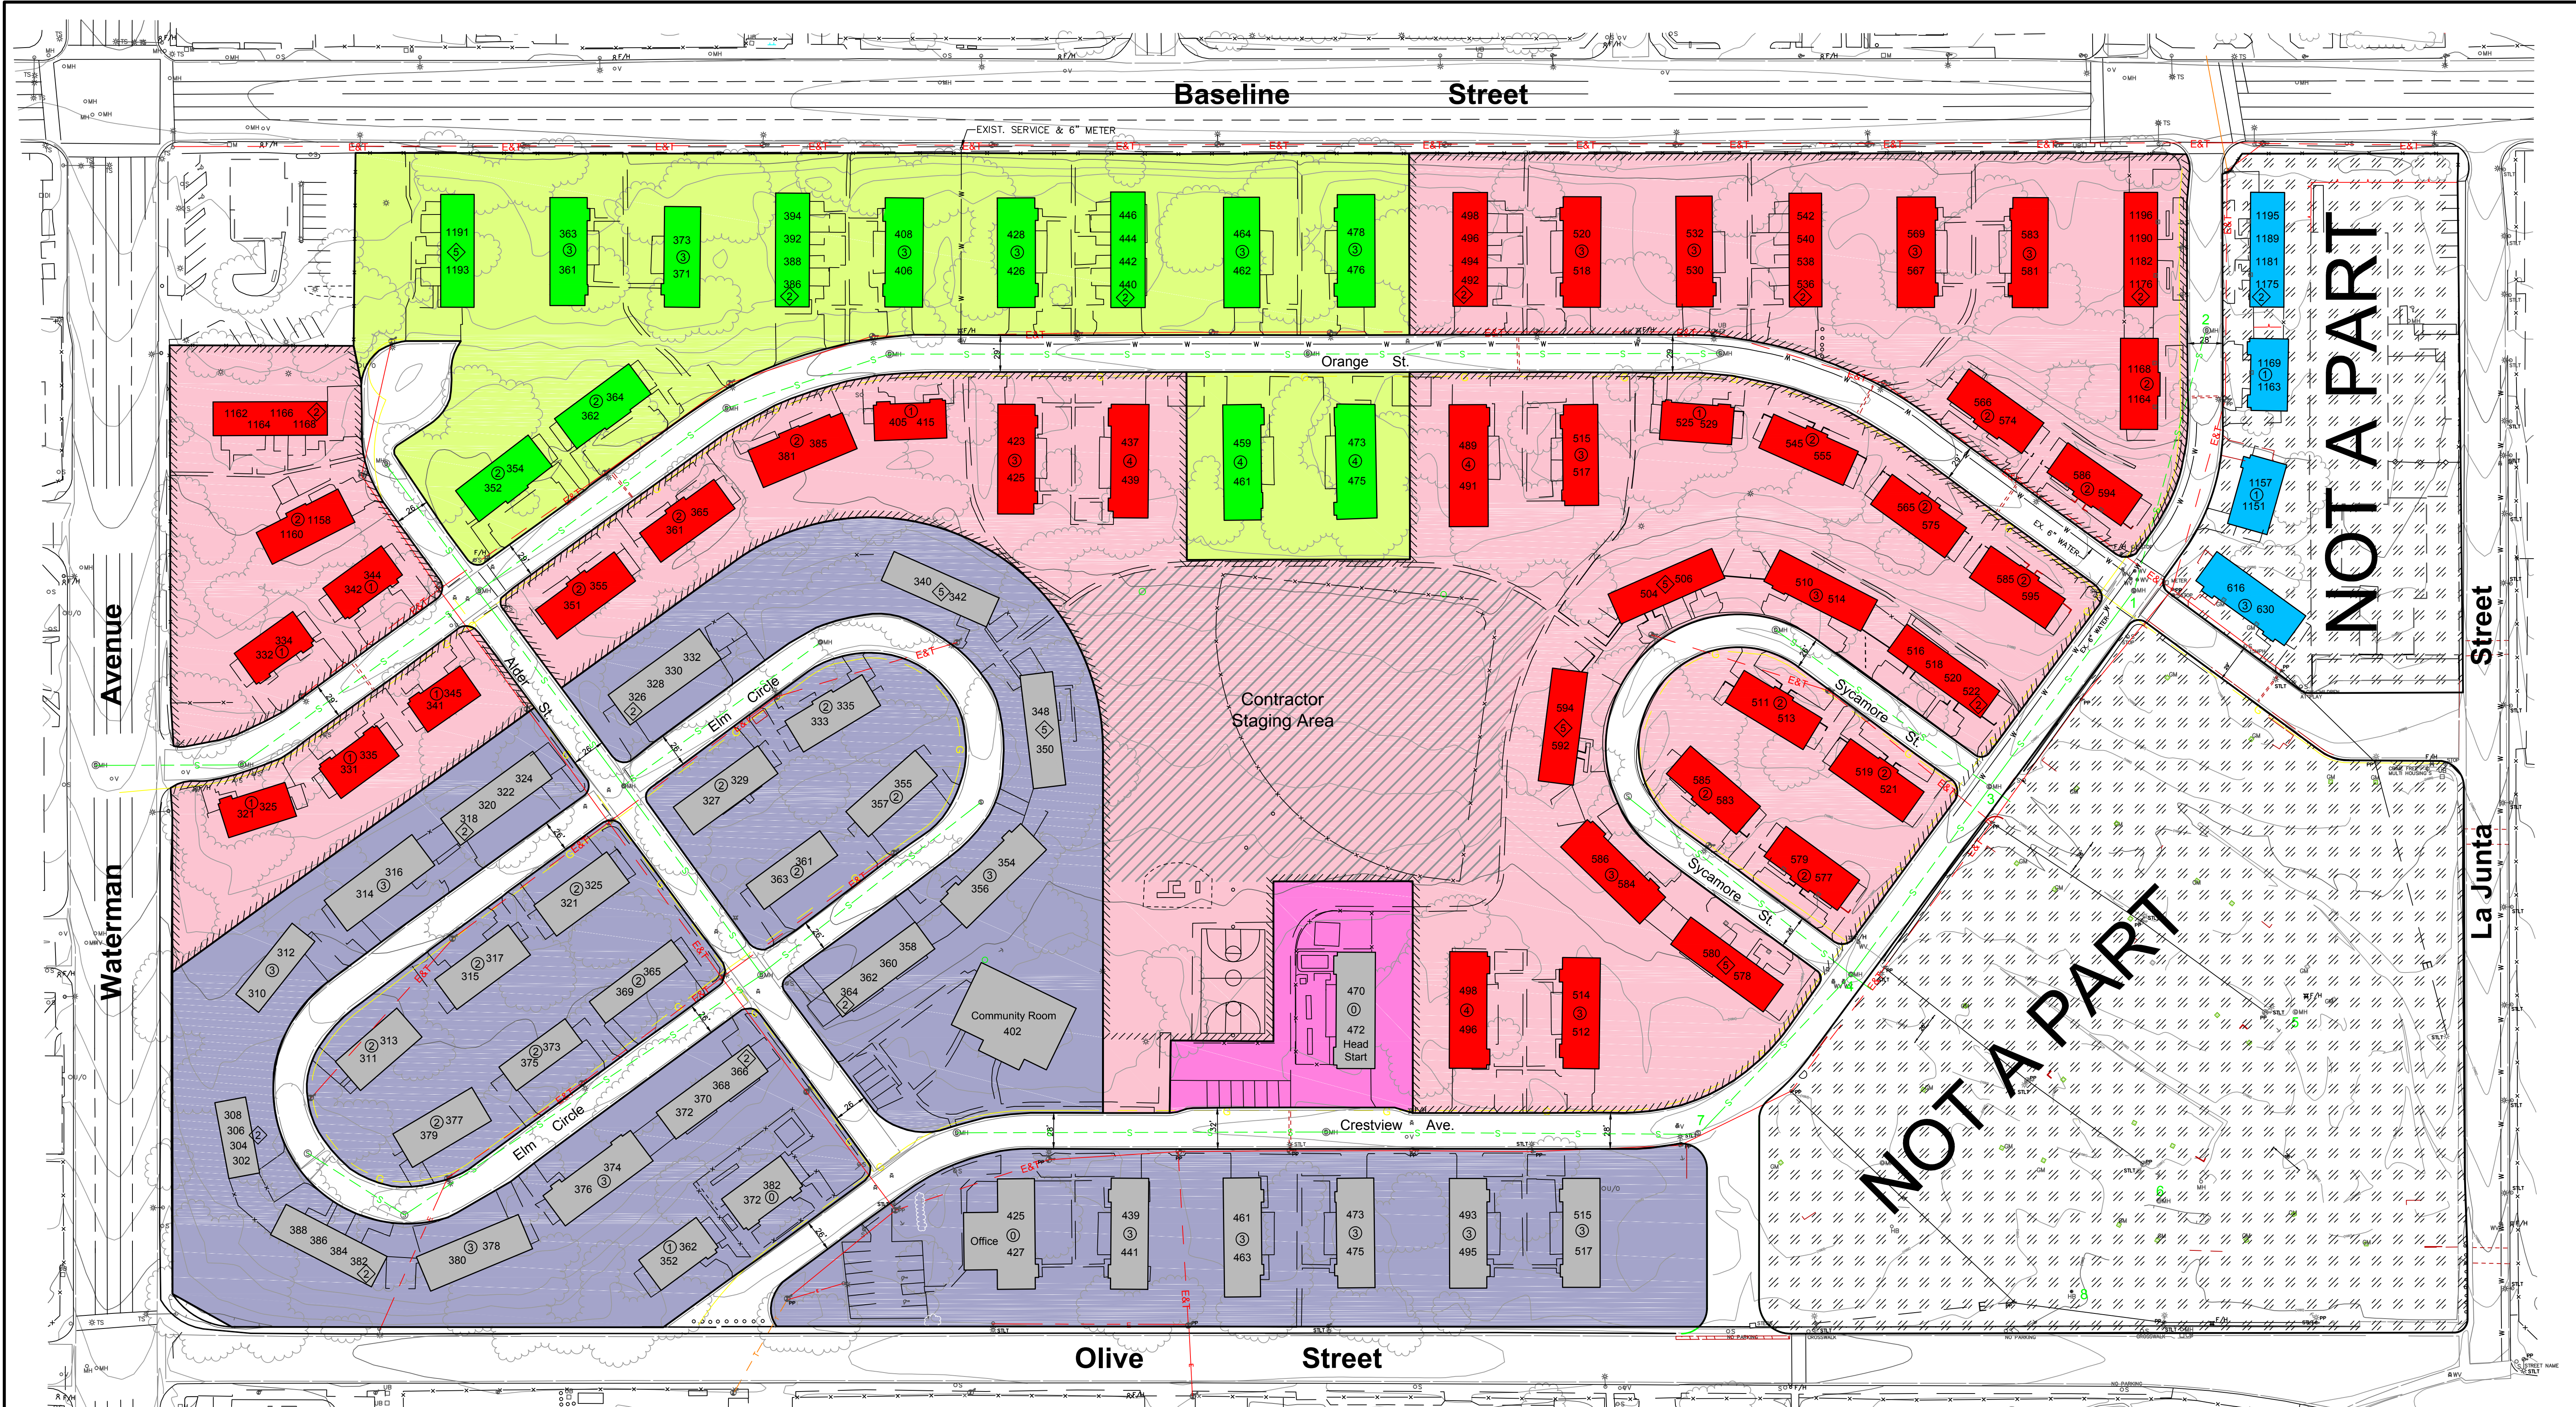

NOTE: KEEP STREETS OPEN FOR RESIDENTS TRAFFIC AND FIRE ACCESS AT ALL TIMES.

**LEGEND:**

- ⊙ POWER POLE
- EXISTING WOOD/STEEL POLE
- ⊛ EXISTING STREET/PARK LIGHT
- ⊛ EXISTING WATER VALVE
- ⊛ EXISTING FIRE HYDRANT
- ⊙ EXISTING SEWER MANHOLE
- EXISTING STREET SIGN
- EXISTING OVERHEAD ELECTRIC & TELEPHONE LINE
- - - EXISTING OVERHEAD ELECTRIC LINE
- - - EXISTING OVERHEAD TELEPHONE LINE
- EXISTING WATER LINE
- - - EXISTING WATER LINE
- ////// INDICATES DEMO I AND DEMO II COMBINED CONSTRUCTION FENCING
- INDICATES DEMO I AND DEMO II COMBINED - 92 UNITS
- INDICATES DEMO III - 77 UNITS
- INDICATES DEMO IV - OCCUPIED
- INDICATES DEMO V - PROTECT IN PLACE
- INDICATES DEMO I AND DEMO II COMBINED PHASE AREA
- INDICATES DEMO III PHASE AREA
- INDICATES DEMO IV PHASE AREA
- INDICATES NOT A PART
- INDICATES HEAD START DEMO PHASING
- ⊙ INDICATES 0 BEDROOM UNITS/CONVERTED TO OTHER SPACE
- ① INDICATES 1 BEDROOM UNITS - 1 STORY
- ② INDICATES 2 BEDROOM UNITS - 1 STORY
- ③ INDICATES 3 BEDROOM UNITS - 2 STORY
- ④ INDICATES 4 BEDROOM UNITS - 1 STORY
- ⑤ INDICATES 5 BEDROOM UNITS - 2 STORY

**Utility Demo Notes:**

- INDICATES DEMO IV - OCCUPIED (Utilities to Remain)
- INDICATES DEMO V - PROTECT IN PLACE (Utilities to Remain)
- INDICATES DEMO I AND DEMO II COMBINED - 92 UNITS (First Utilities to be Removed)
- 425 Crestview Ave. Office (Utilities to Remain)
- 427 Crestview Ave. Office (Utilities to Remain)
- 470 Crestview Ave. Head Start (Utilities to Remain)
- 472 Crestview Ave. Head Start (Utilities to Remain)

**REVISED FEBRUARY 28, 2018**



PREPARED BY:

**Leading Engineering Associates, Inc.**

Civil Engineering • Surveying • Planning

California Corporate

109 East Third Street, San Bernardino, CA 92410  
Phone: 909-484-8117 Fax: 909-489-0131

13252 Seneca Rd., Van Nuys, CA 91411  
Phone: 760-951-7676 Fax: 760-241-0573

Arizona

5890 Hwy. 95, Ste. B, Fort Mohave, AZ 86426  
Phone: 928-768-1857 Fax: 928-768-7086

2126 McCulloch Blvd., Ste. 6, Lake Havasu City, AZ 86403  
Phone: 928-688-6500 Fax: 928-654-6339

# Waterman Gardens Demolition Phasing Plan

